



Corrugations on roof panels are not shown for clarity.

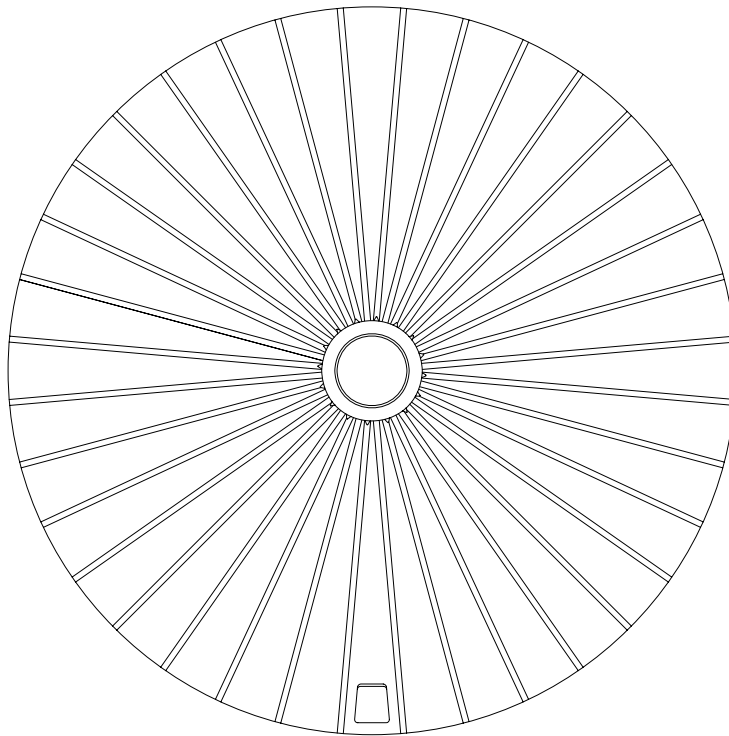

PLAN

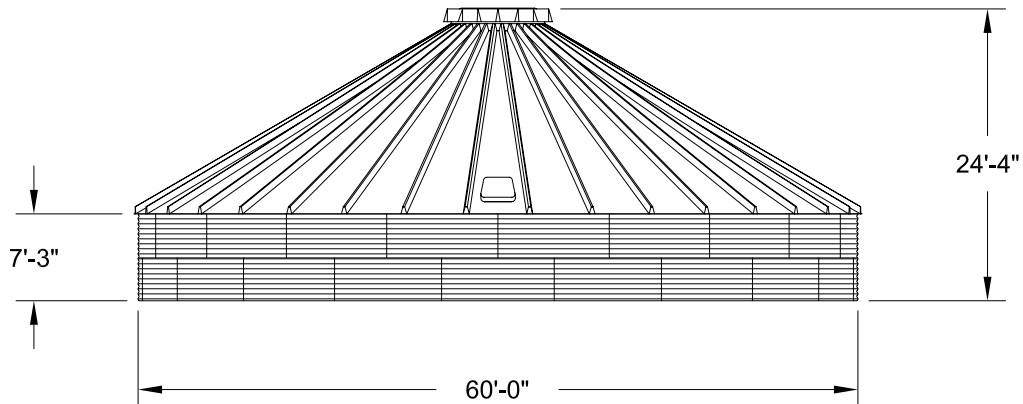

ELEVATION



WATER STORAGE TANKS, INC.
 1-800-463-1898
 www.corgaltanks.com

| | BY | DATE |
|-----|----|---------|
| DWN | IU | 7/20/09 |
| CKD | JH | 7/20/09 |
| ENG | JH | 7/20/09 |

| | | | |
|----------|-------------|---|----------|
| TITLE | | MODEL 6002-WT-CHR | |
| | | CORGal STEEL WATER STORAGE TANK | |
| | | NOMNIAL CAPACITY - 132,000 GALLONS (U.S.) | |
| DWG. NO. | | 6002-WT-CHR | REV. NO. |
| | | | A |
| SIZE | SCALE | SHEET | OF |
| A | 1/16"=1'-0" | 1 | 1 |

THE DRAWING DEPICTED ON THIS PRINT AND THE INFORMATION CONTAINED HEREIN ARE PROPRIETARY TO Water Storage Tanks, Inc. AND SHALL NOT BE USED IN WHOLE OR PART WITHOUT THE WRITTEN CONSENT OF Water Storage Tanks, Inc.